


Report to the Building Owner non-conformance with BCA C3.15, AS4072.1

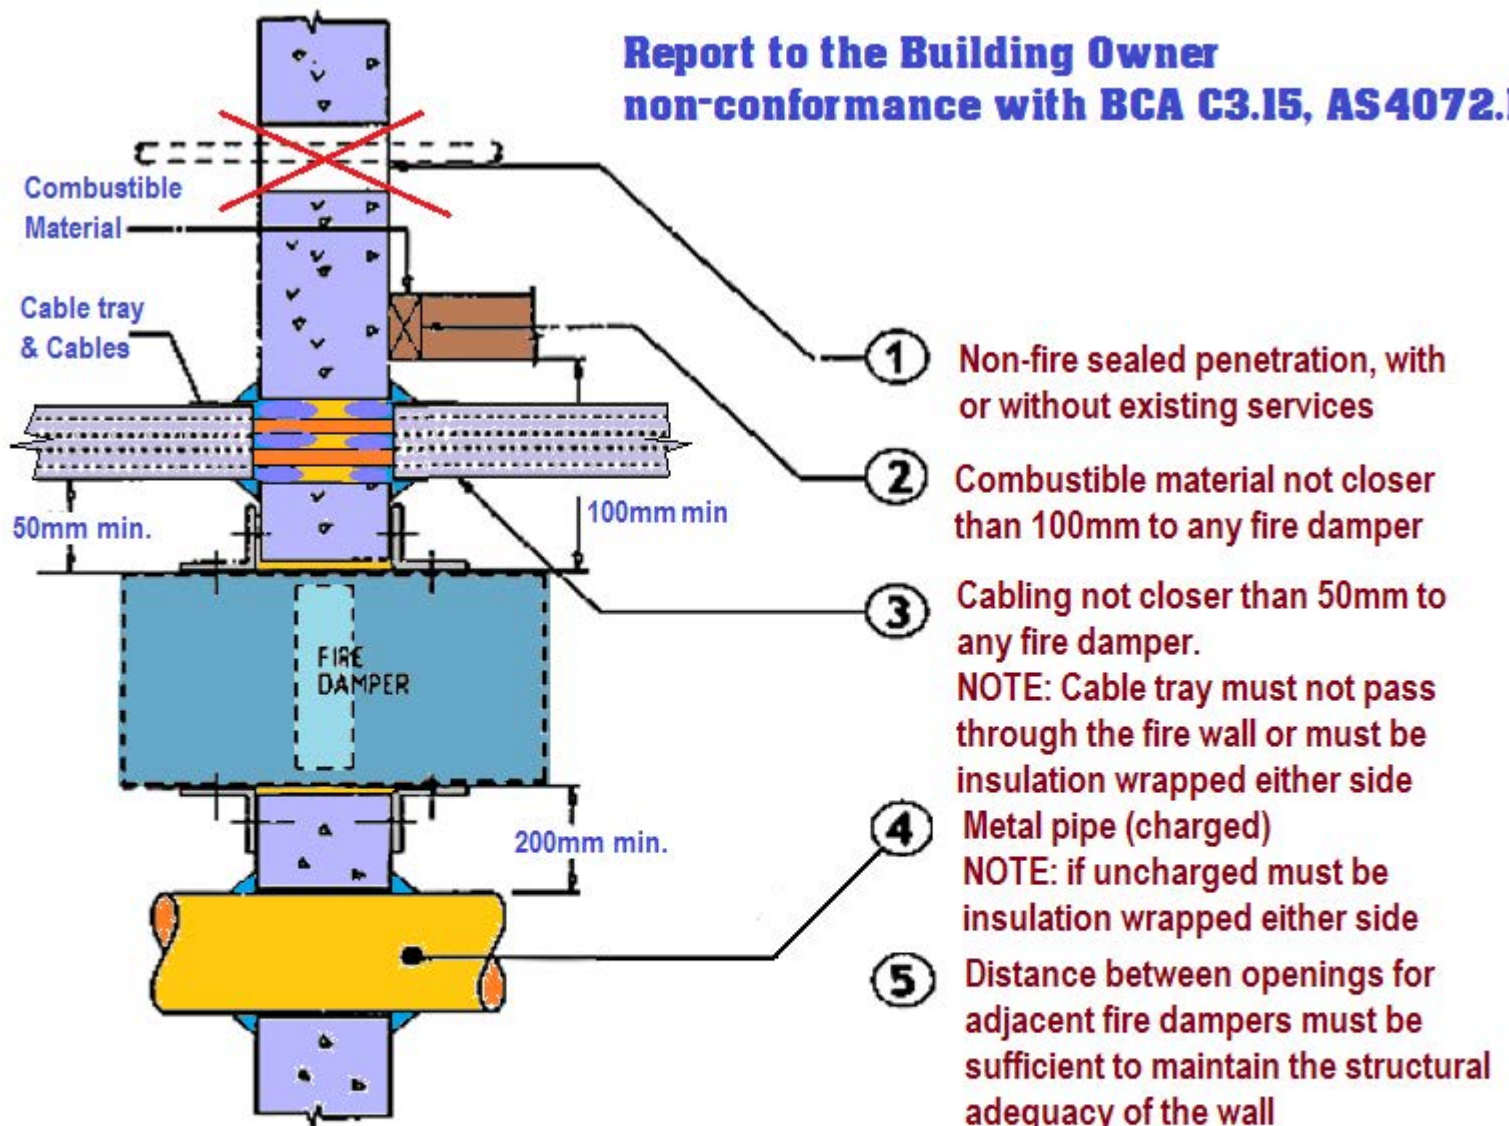

From original design by:

Obratt & Co - Professional Engineered Solutions P/L

Revised, updated & copywrite by:

NEW DIRECTIONS IN BUILDING SERVICES / FIRE ASSESS

ABN 49 083183751 PO Box 115 Boolaroo NSW 2284